




HOME RENOVATION FOR:


SOUTHLAKE, TX

SHEET INDEX	
NUMBER	TITLE
1	COVER
2	RENDERINGS
3	FLOORPLAN (STUDY SET)
4	FLOORPLAN (DIMENSIONS/WALL ELEVATIONS)
5	FLOORPLAN (ELECTRICAL)




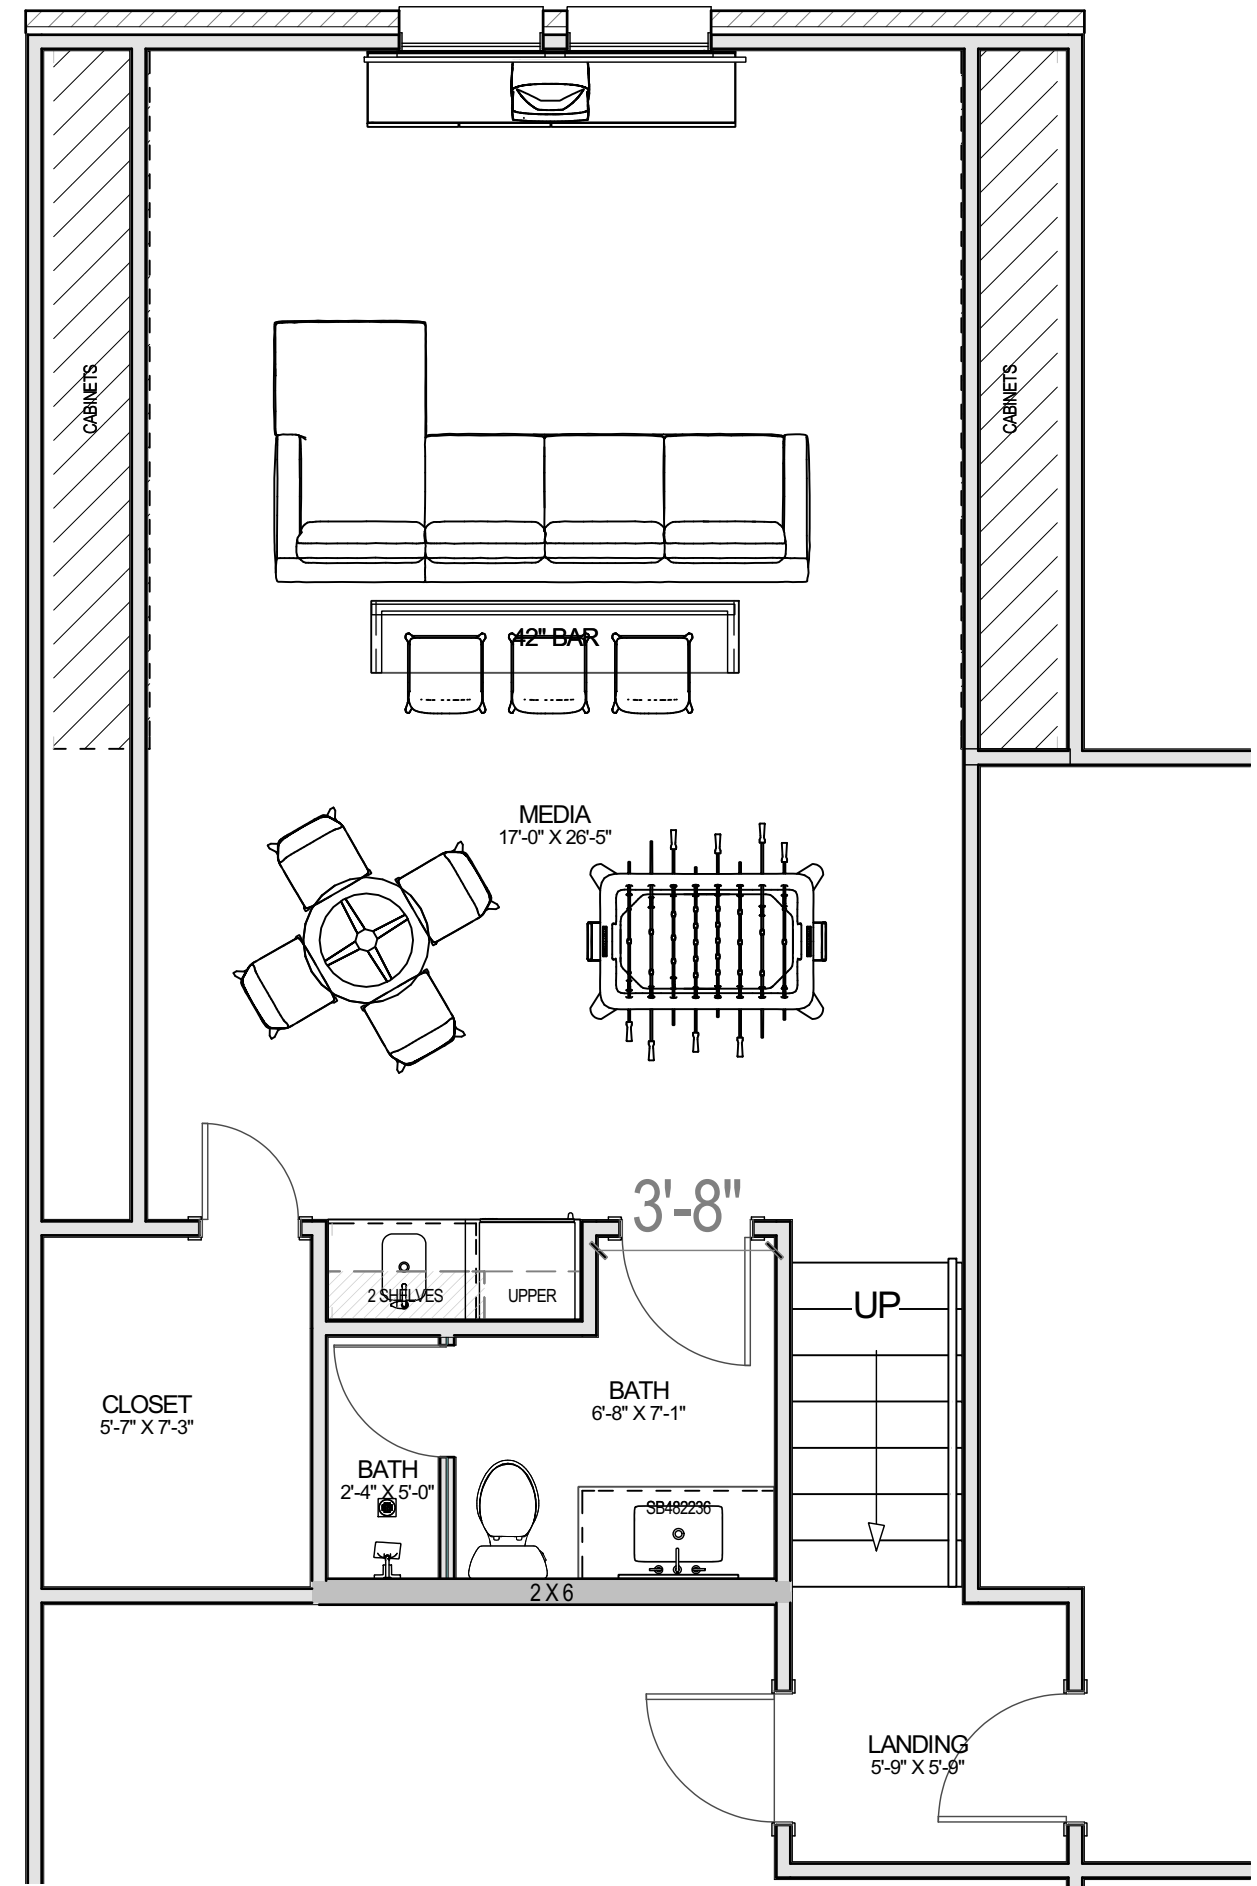


○ 02 - DESIGN, SECOND FLOOR
1/4 IN = 1 FT

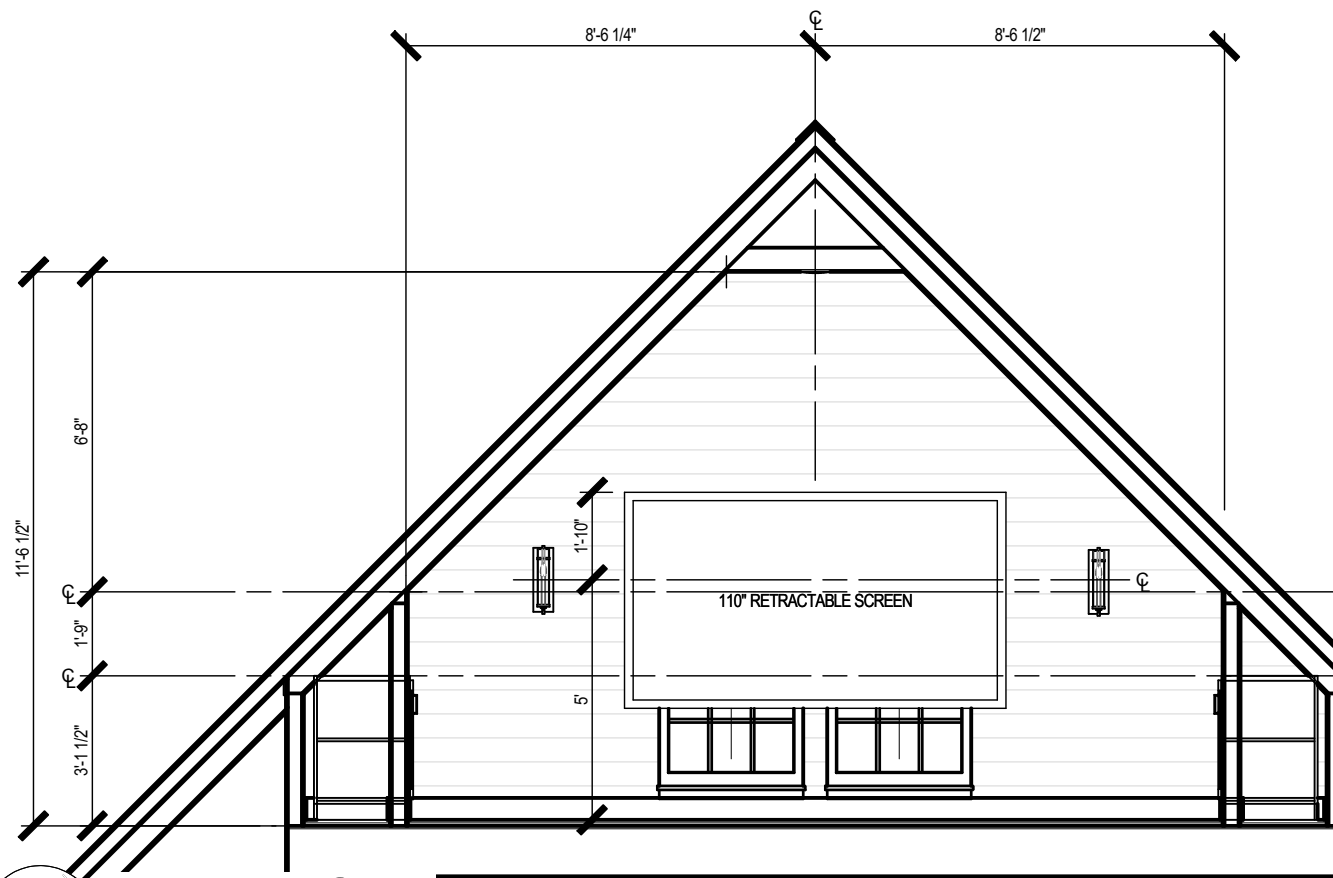

E7 ELEVATION 3
1/4 IN = 1 FT

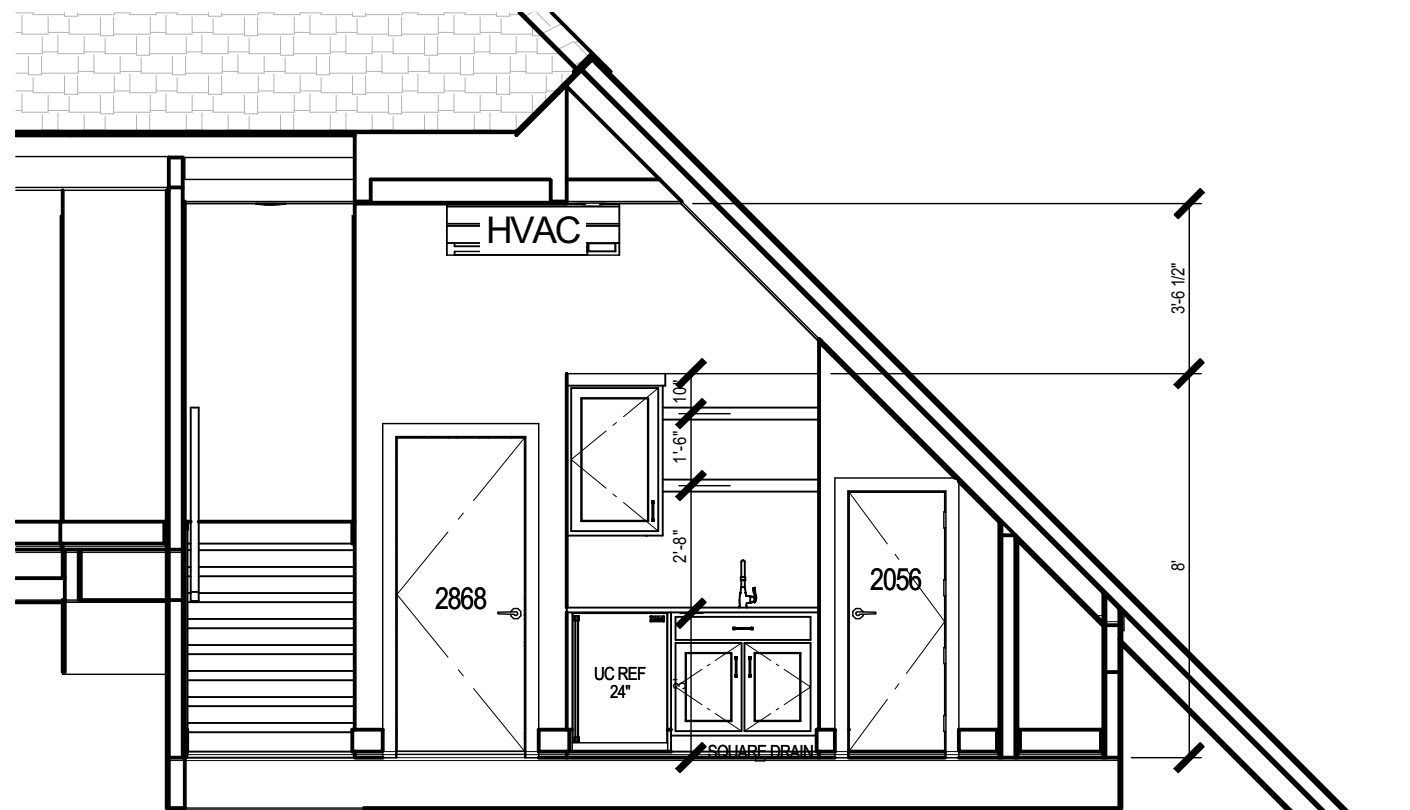


E8 ELEVATION 4
1/4 IN = 1 FT

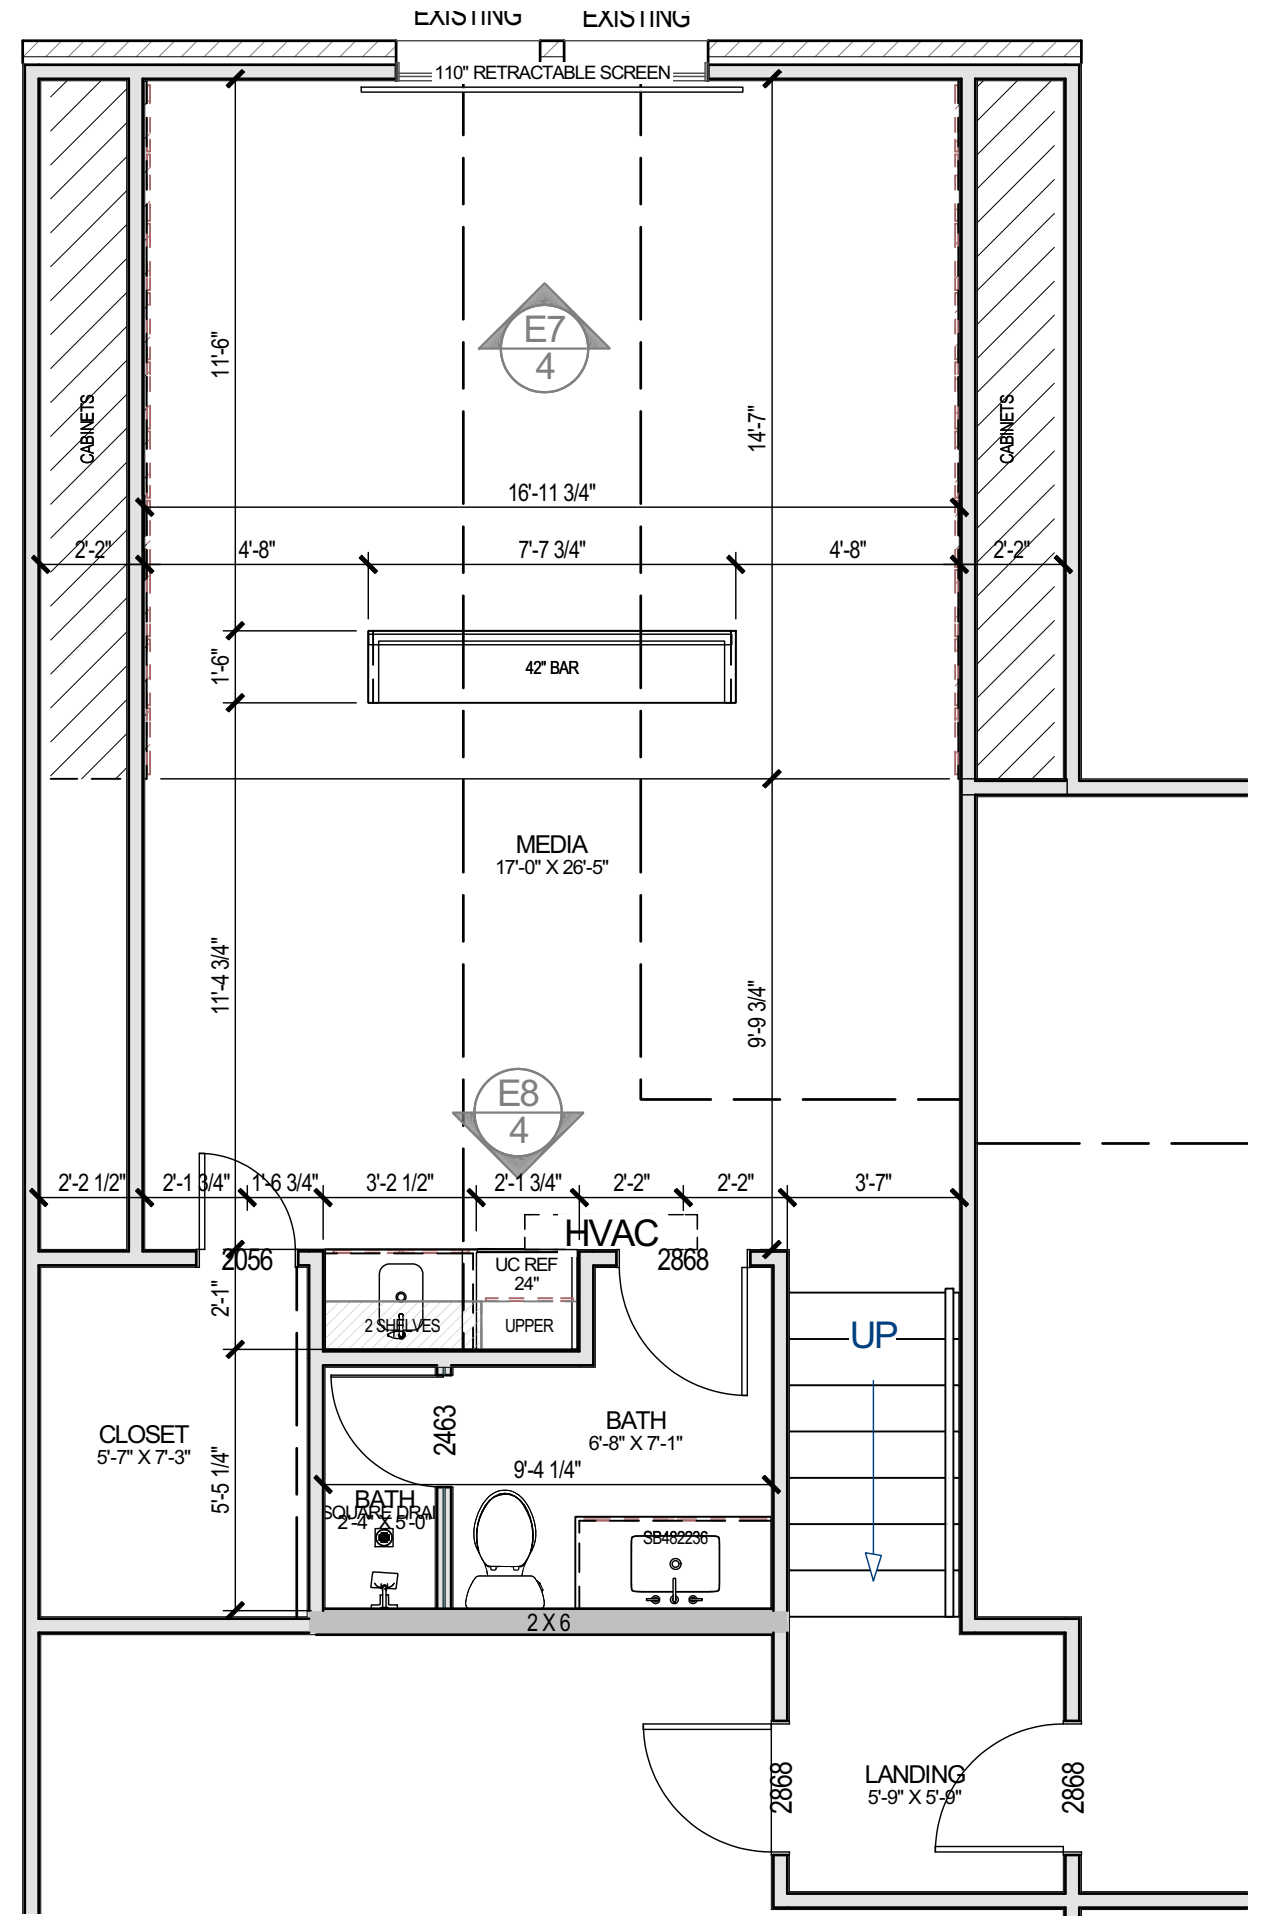

03 - CONSTRUCTION, SECOND FLOOR
1/4 IN = 1 FT

ELECTRICAL SCHEDULE		
PLAN	LABEL	QTY
\$	SWITCH, SINGLE	10
\$ ₃	SWITCH, 3-WAY	2
	CEILING FAN	1
R	LIGHT, 6" RECESSED CAN	12
	LIGHT, UNDER CABINET	1
	LIGHT, SCONCE	2
	LIGHT, BATH SCONCE OVER MIRROR	1
GFCI	OUTLET, 110V GFCI	2
	OUTLET, 110V	11
FLR	OUTLET, 110V FLOOR	2
	EXHAUST	1

ELECTRIC & LOW VOLTAGE CONNECTIONS FOR SHADES AND MEDIA EQUIPMENT

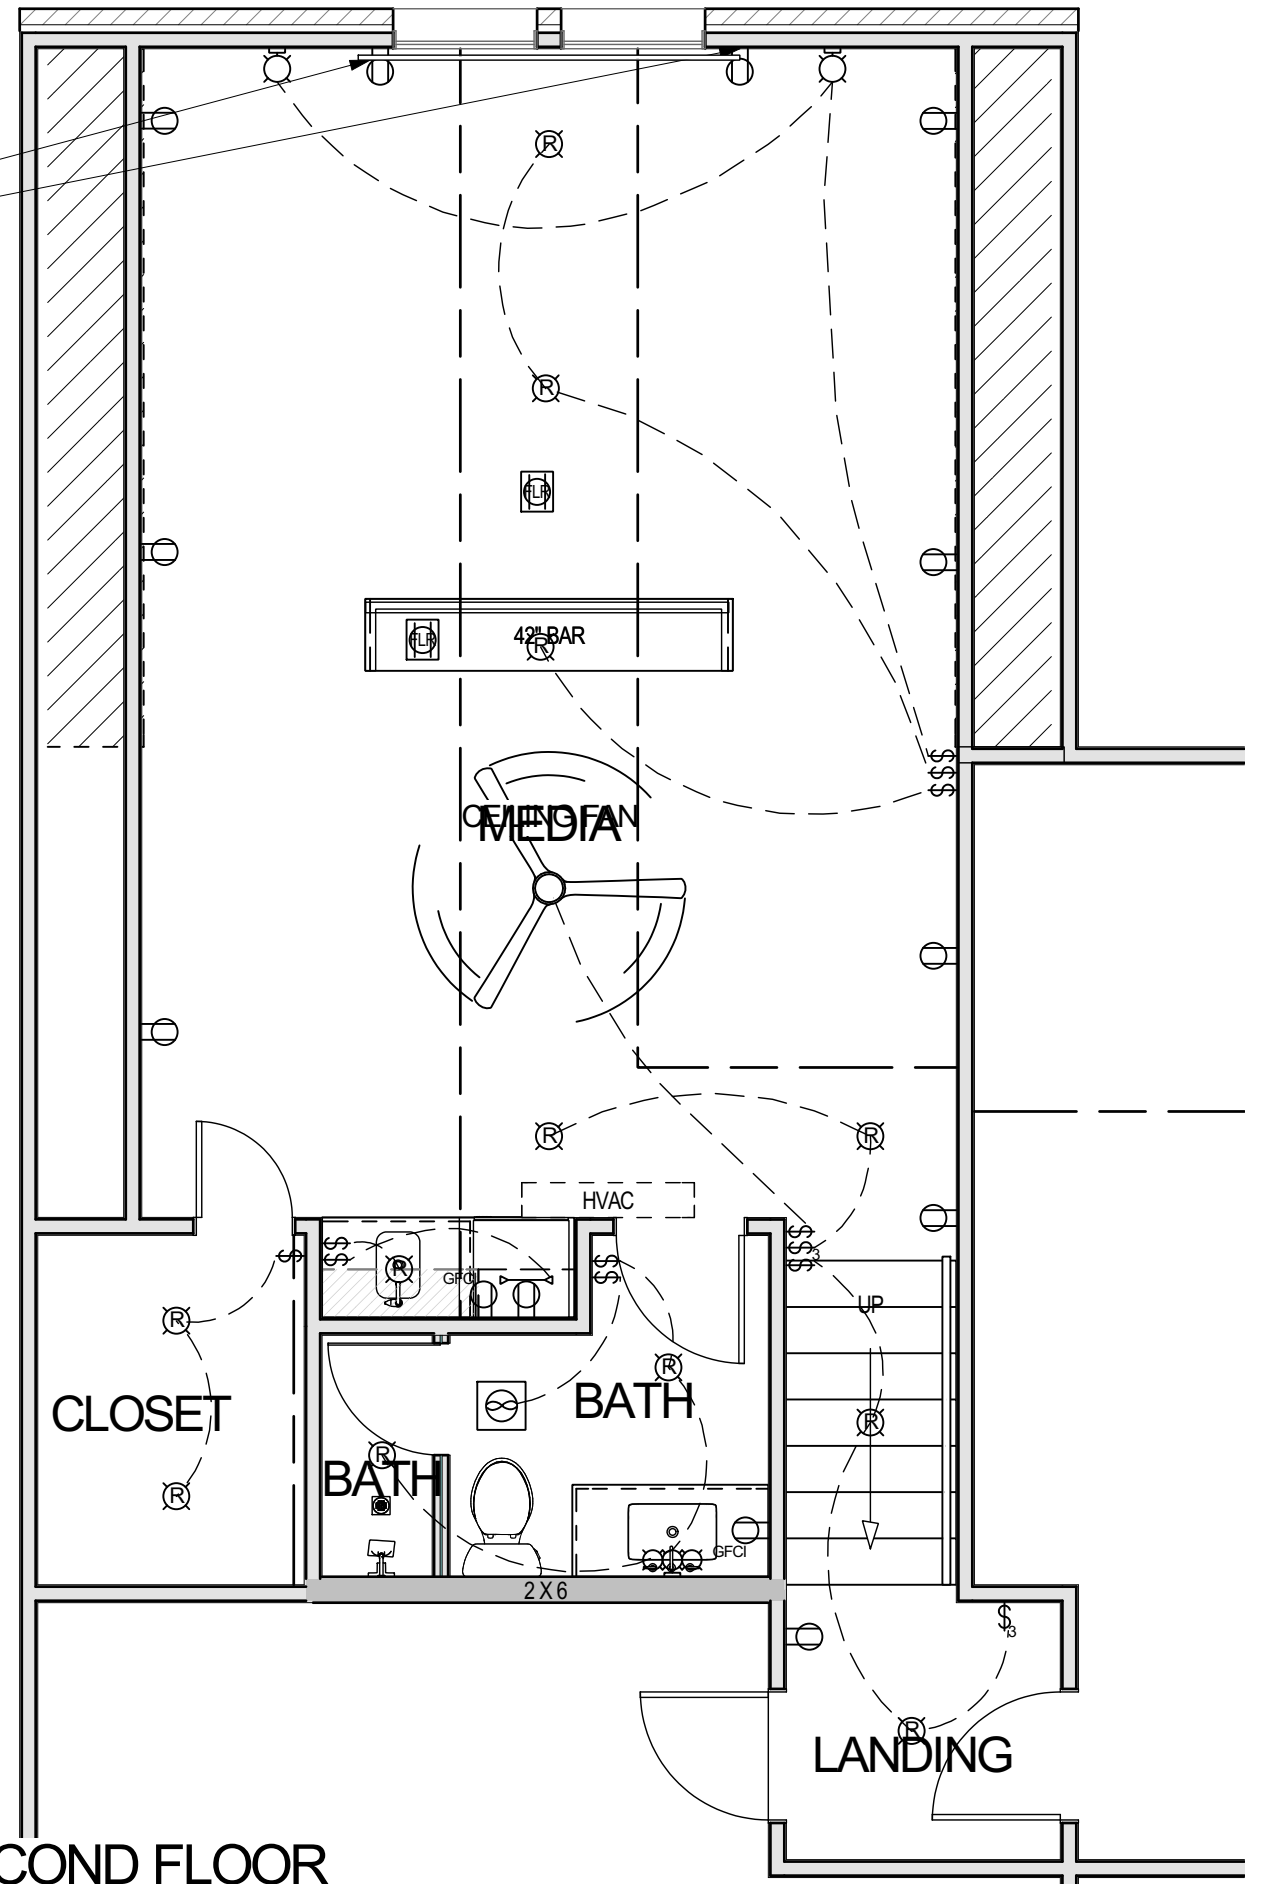

○ 04 - ELECTRIC, SECOND FLOOR
1/4 IN = 1 FT