




HOME RENOVATION DESIGN FOR:


COLLEYVILLE, TX

SHEET INDEX	
NUMBER	TITLE
1	COVER
2	RENDERINGS EXTERIOR
3	RENDERINGS EXTERIOR
4	RENDERINGS INTERIOR
5	FLOOR PLAN/STUDY SET
6	FLOOR PLAN
7	ELECTRIC PLAN
8	ROOF PLAN
9	EXTERIOR ELEVATIONS






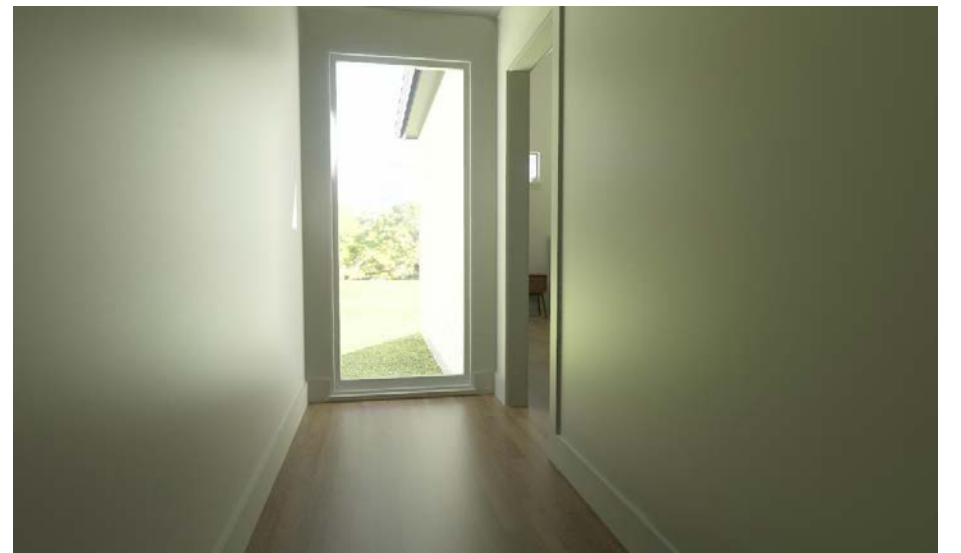

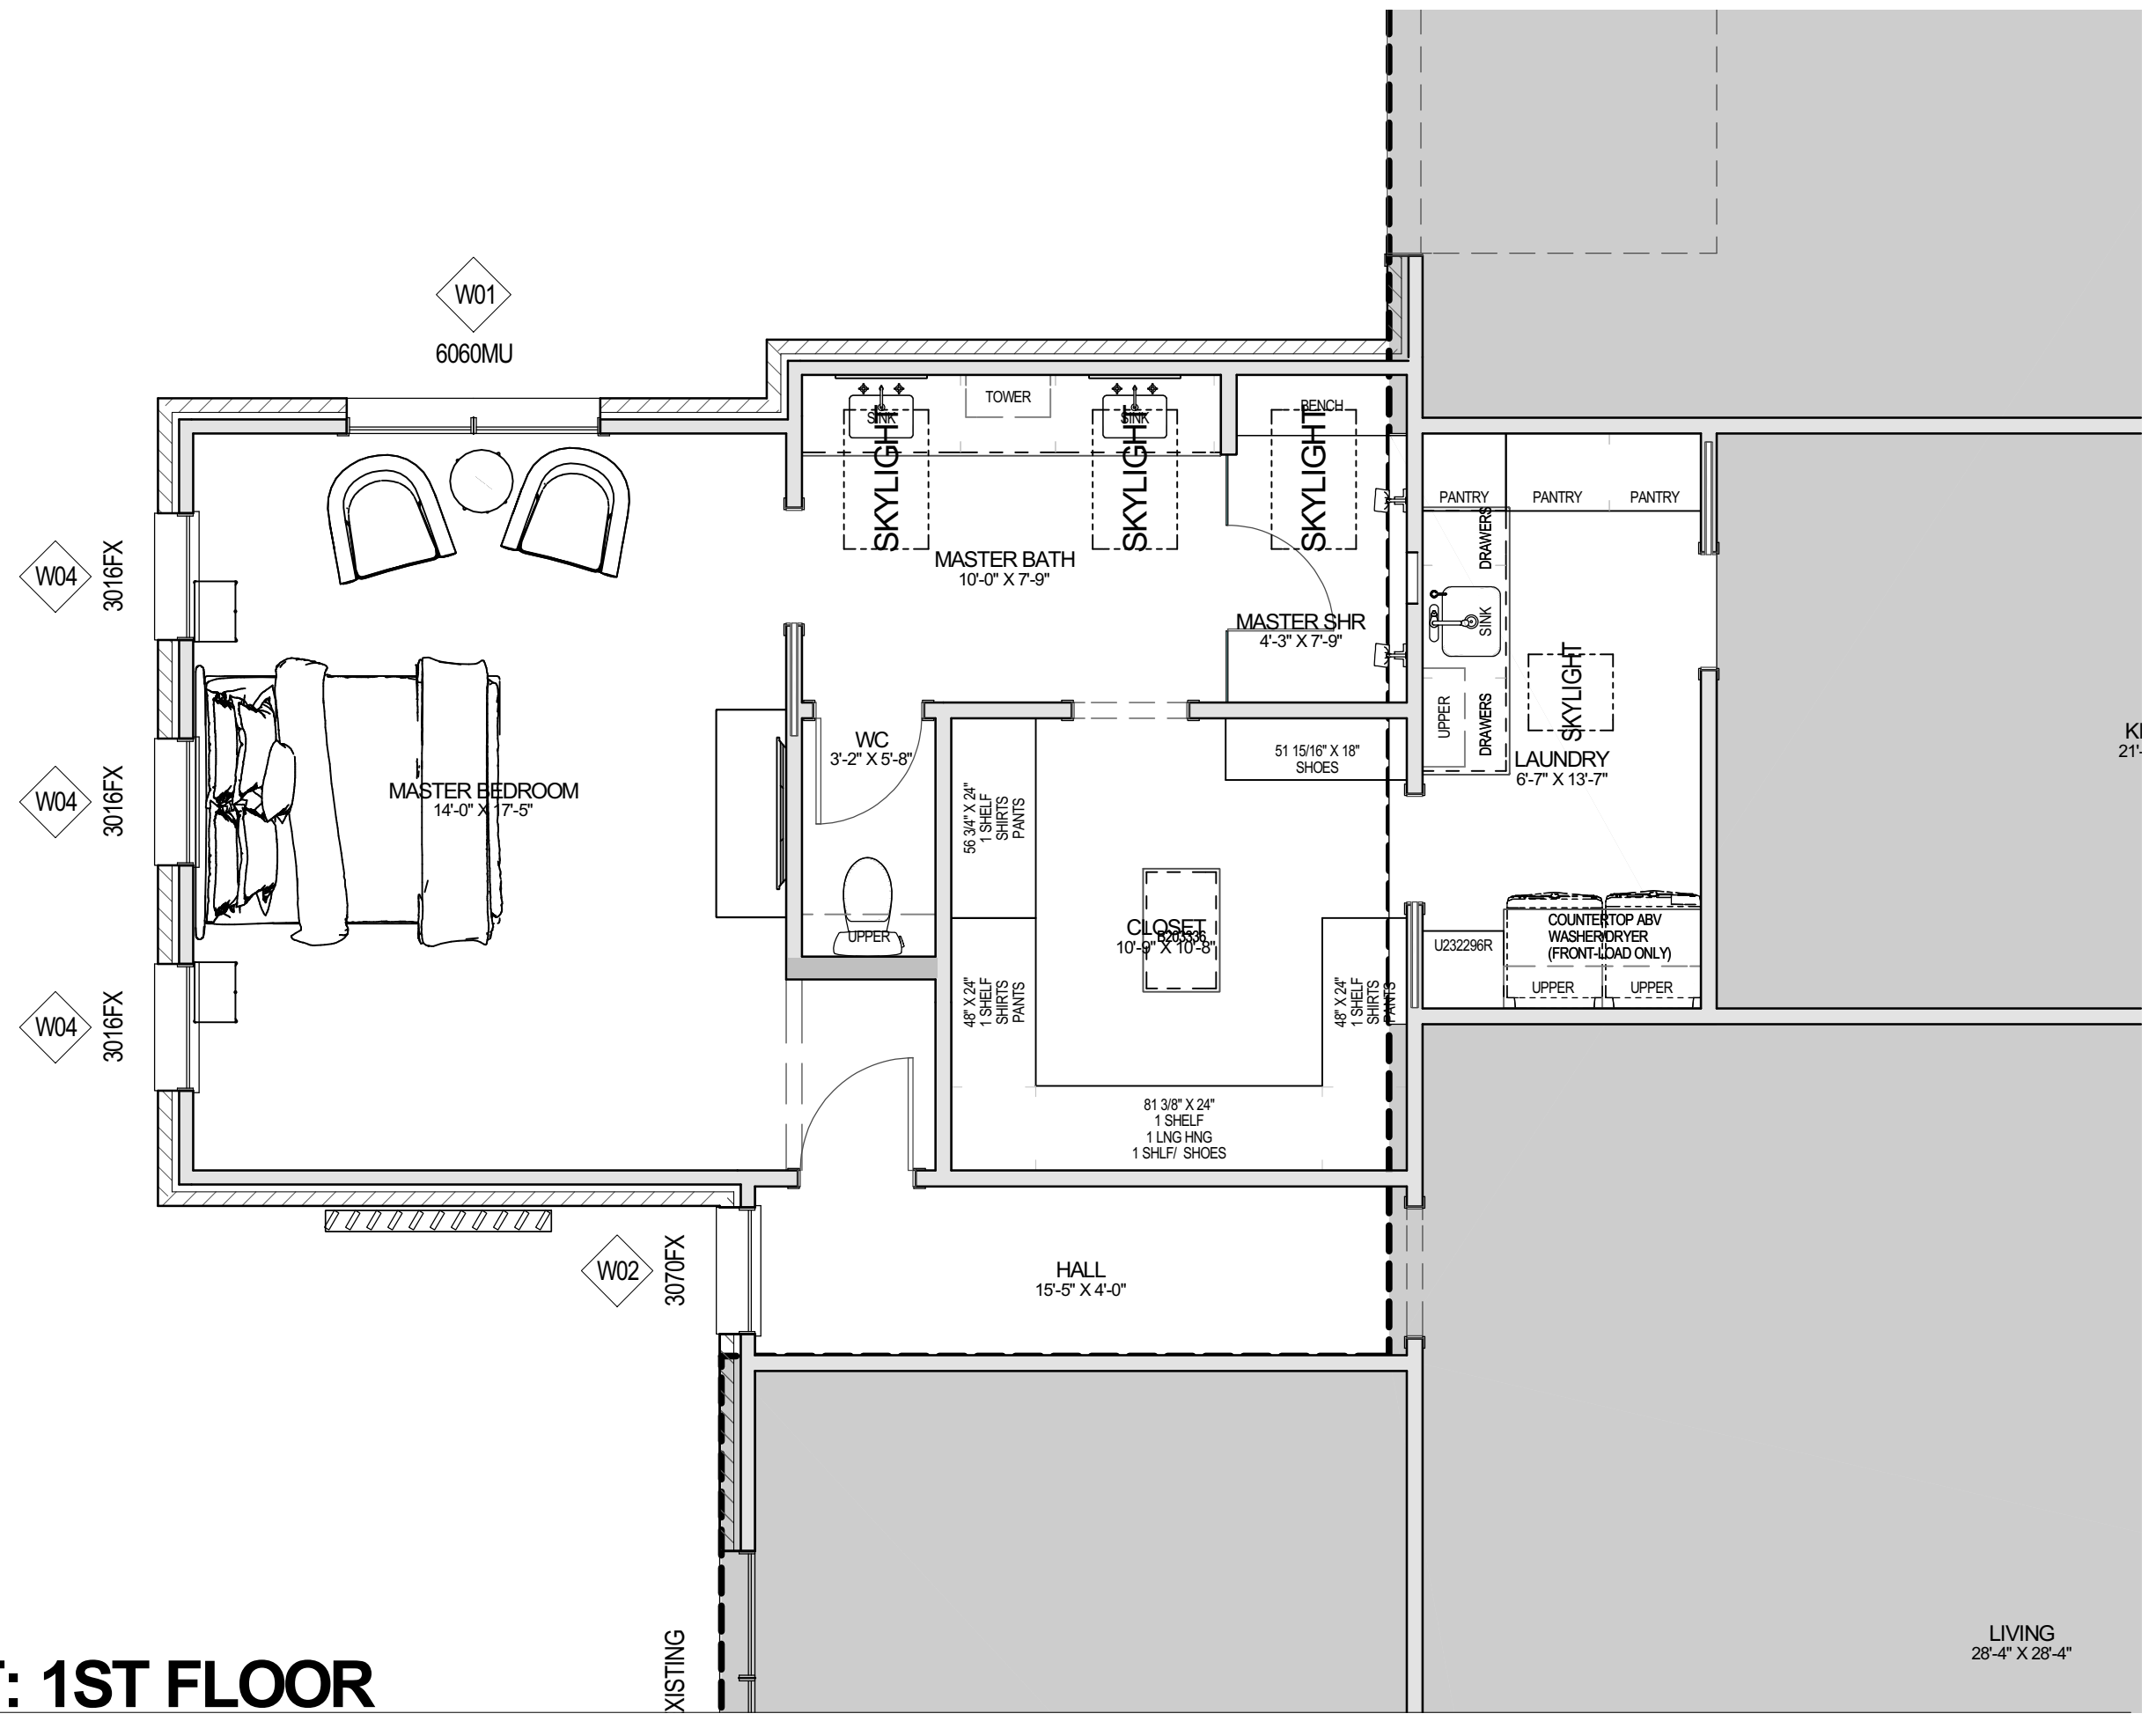


STUDY SET: 1ST FLOOR
1/4 IN = 1 FT

LIVING
28'-4" X 28'-4"

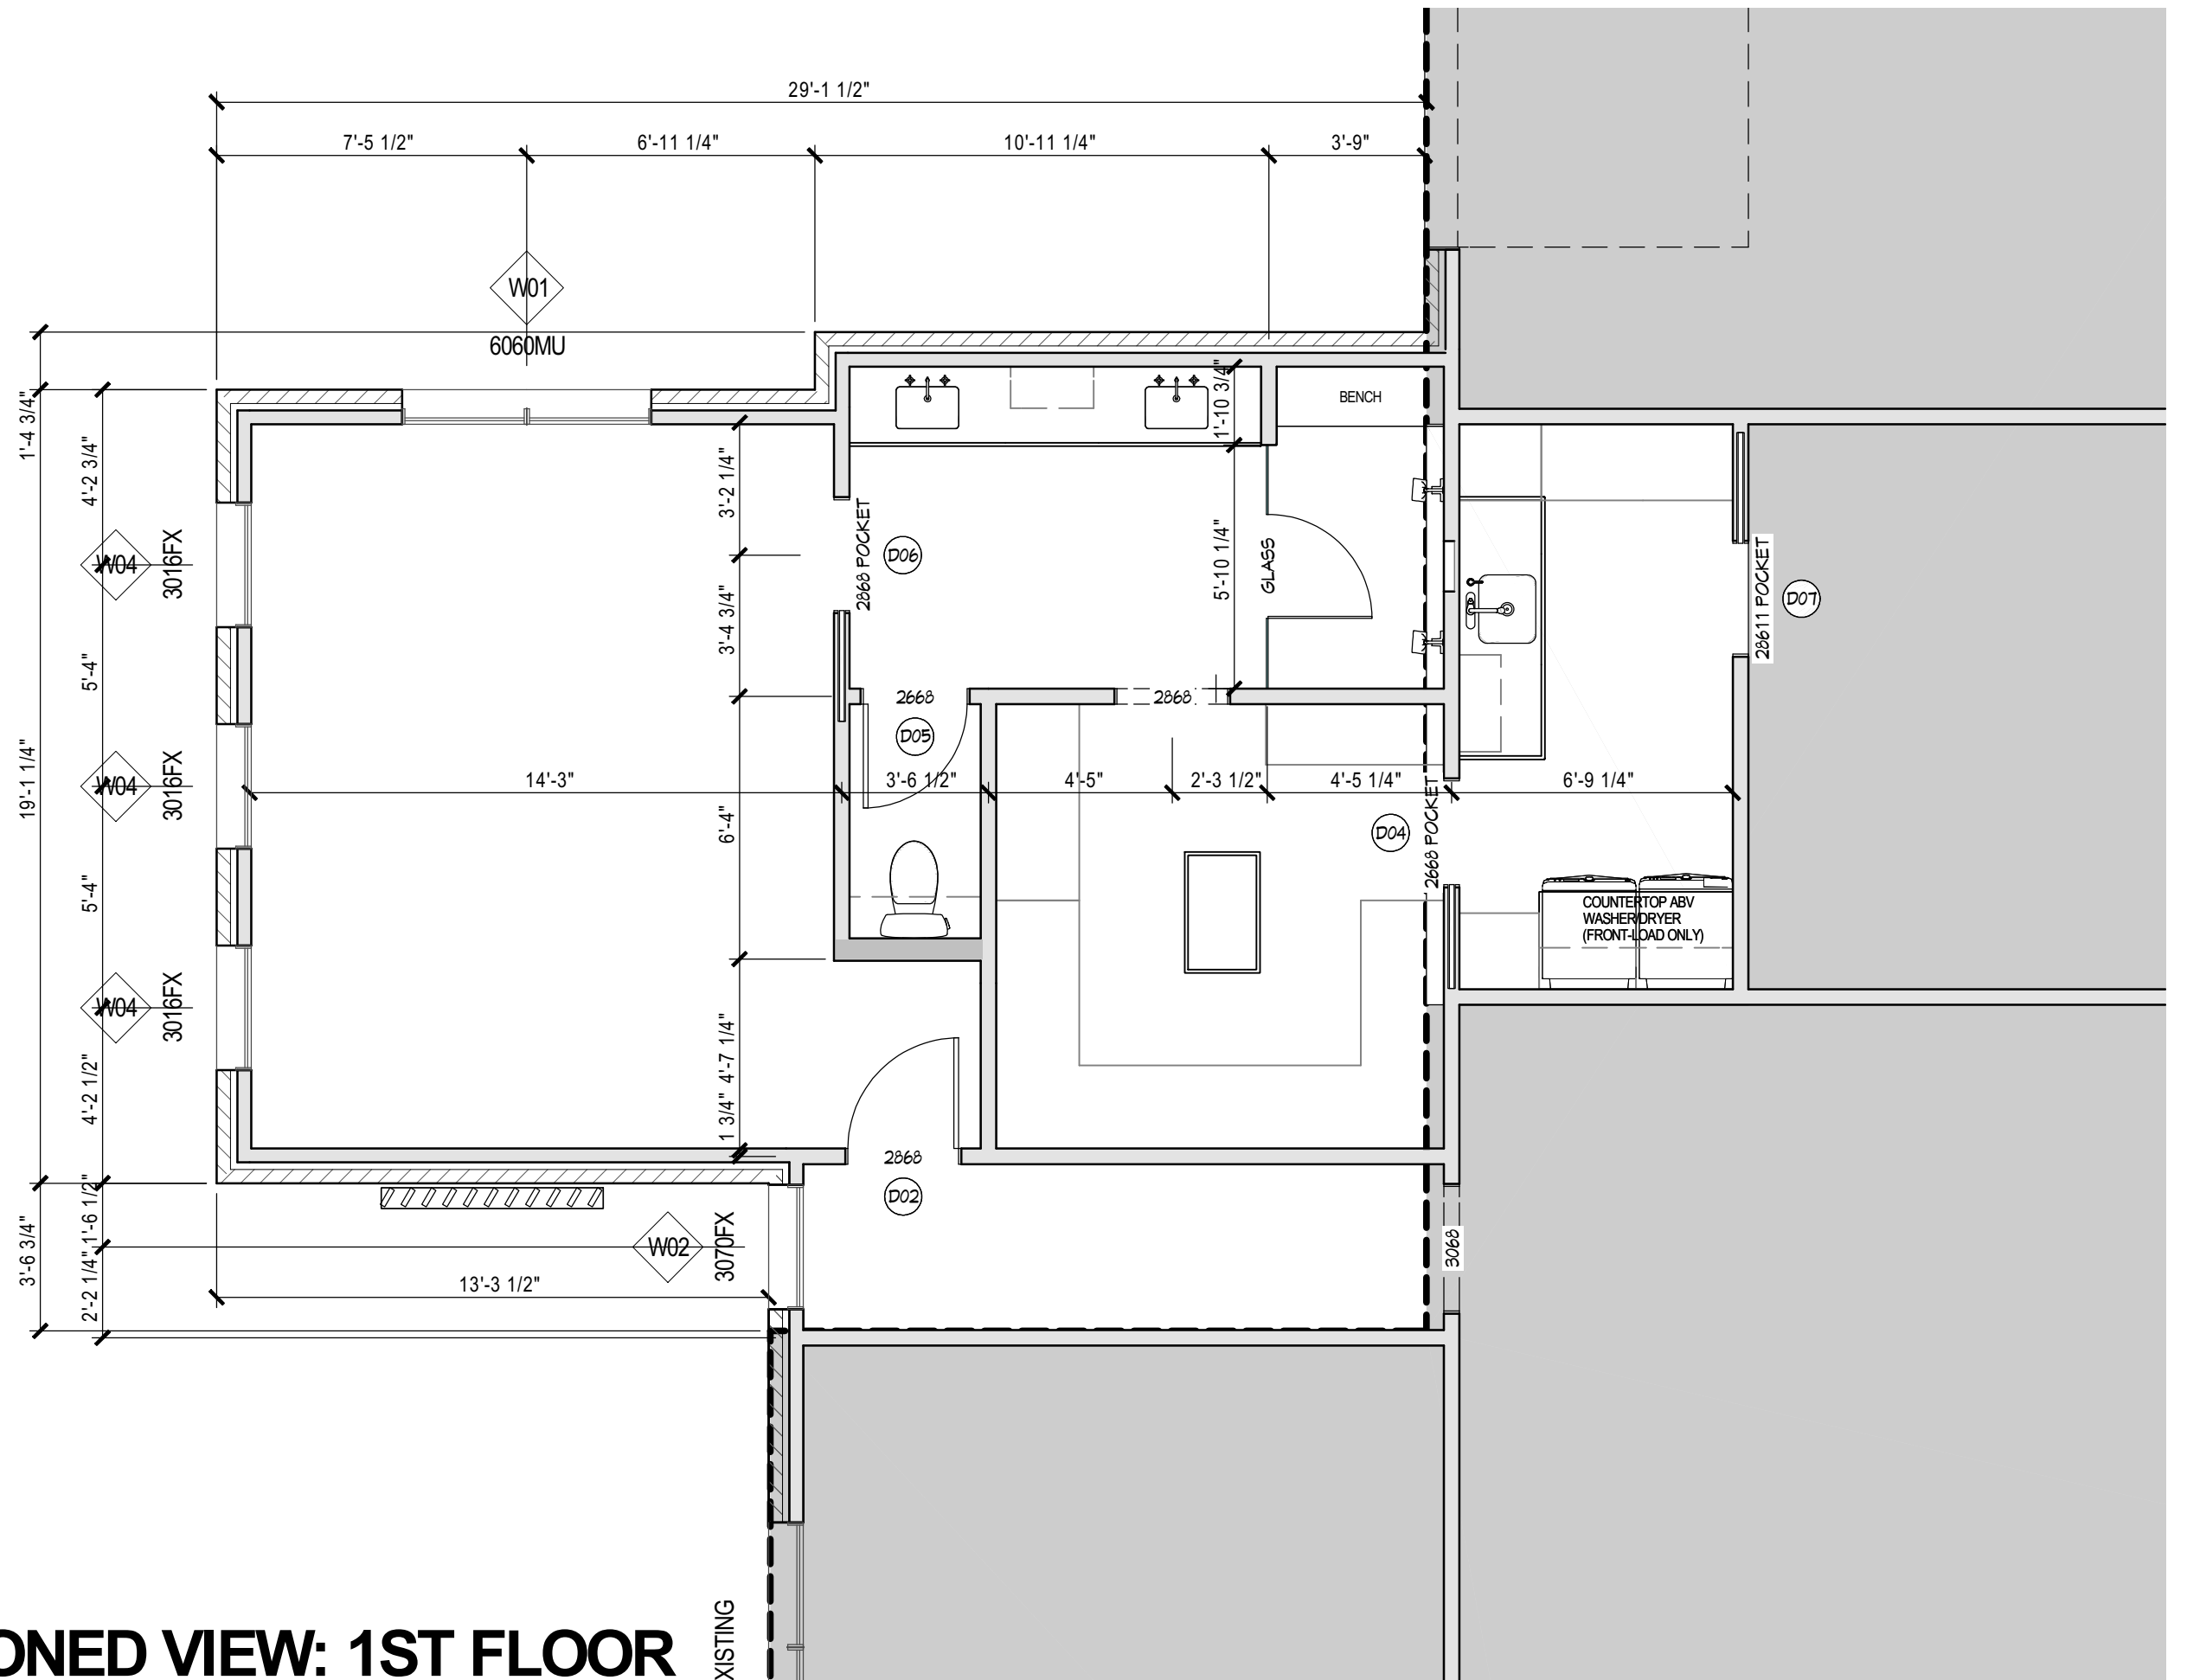

DIMENSIONED VIEW: 1ST FLOOR

1/4 IN = 1 FT

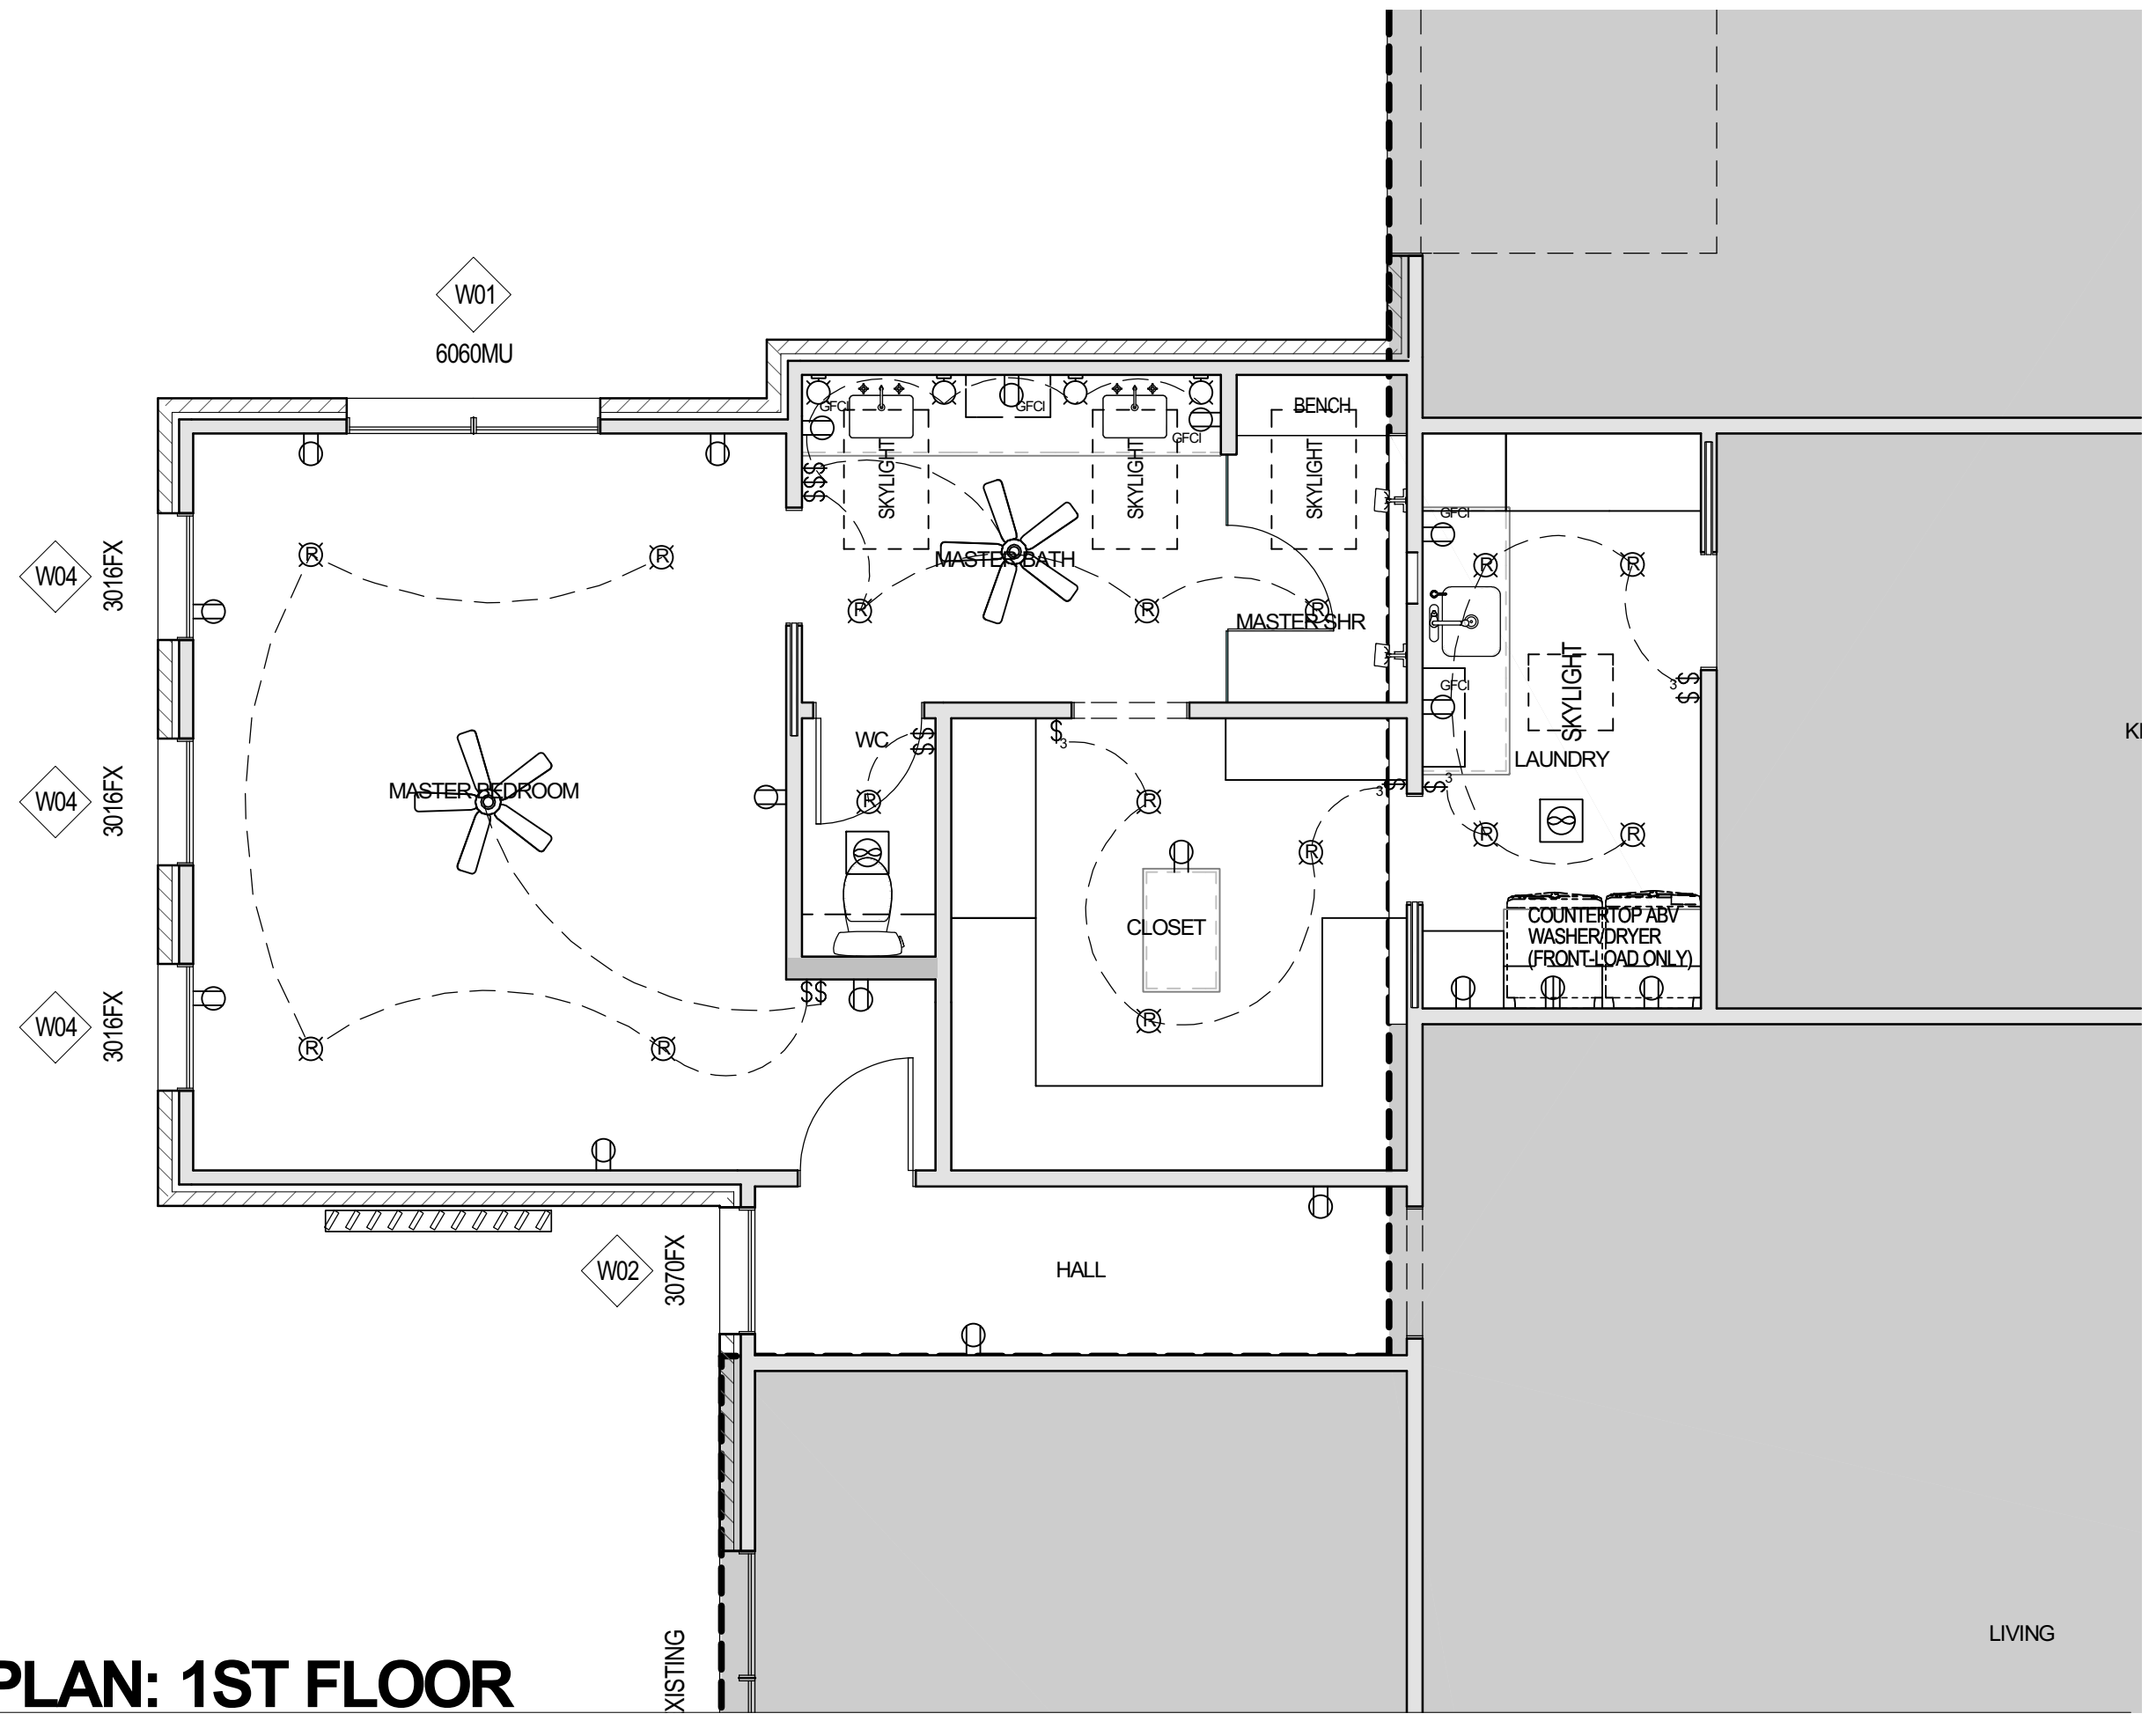


ELECTRIC PLAN: 1ST FLOOR


1/4 IN = 1 FT

LIVING

ROOF PLAN

1/8 IN = 1 FT

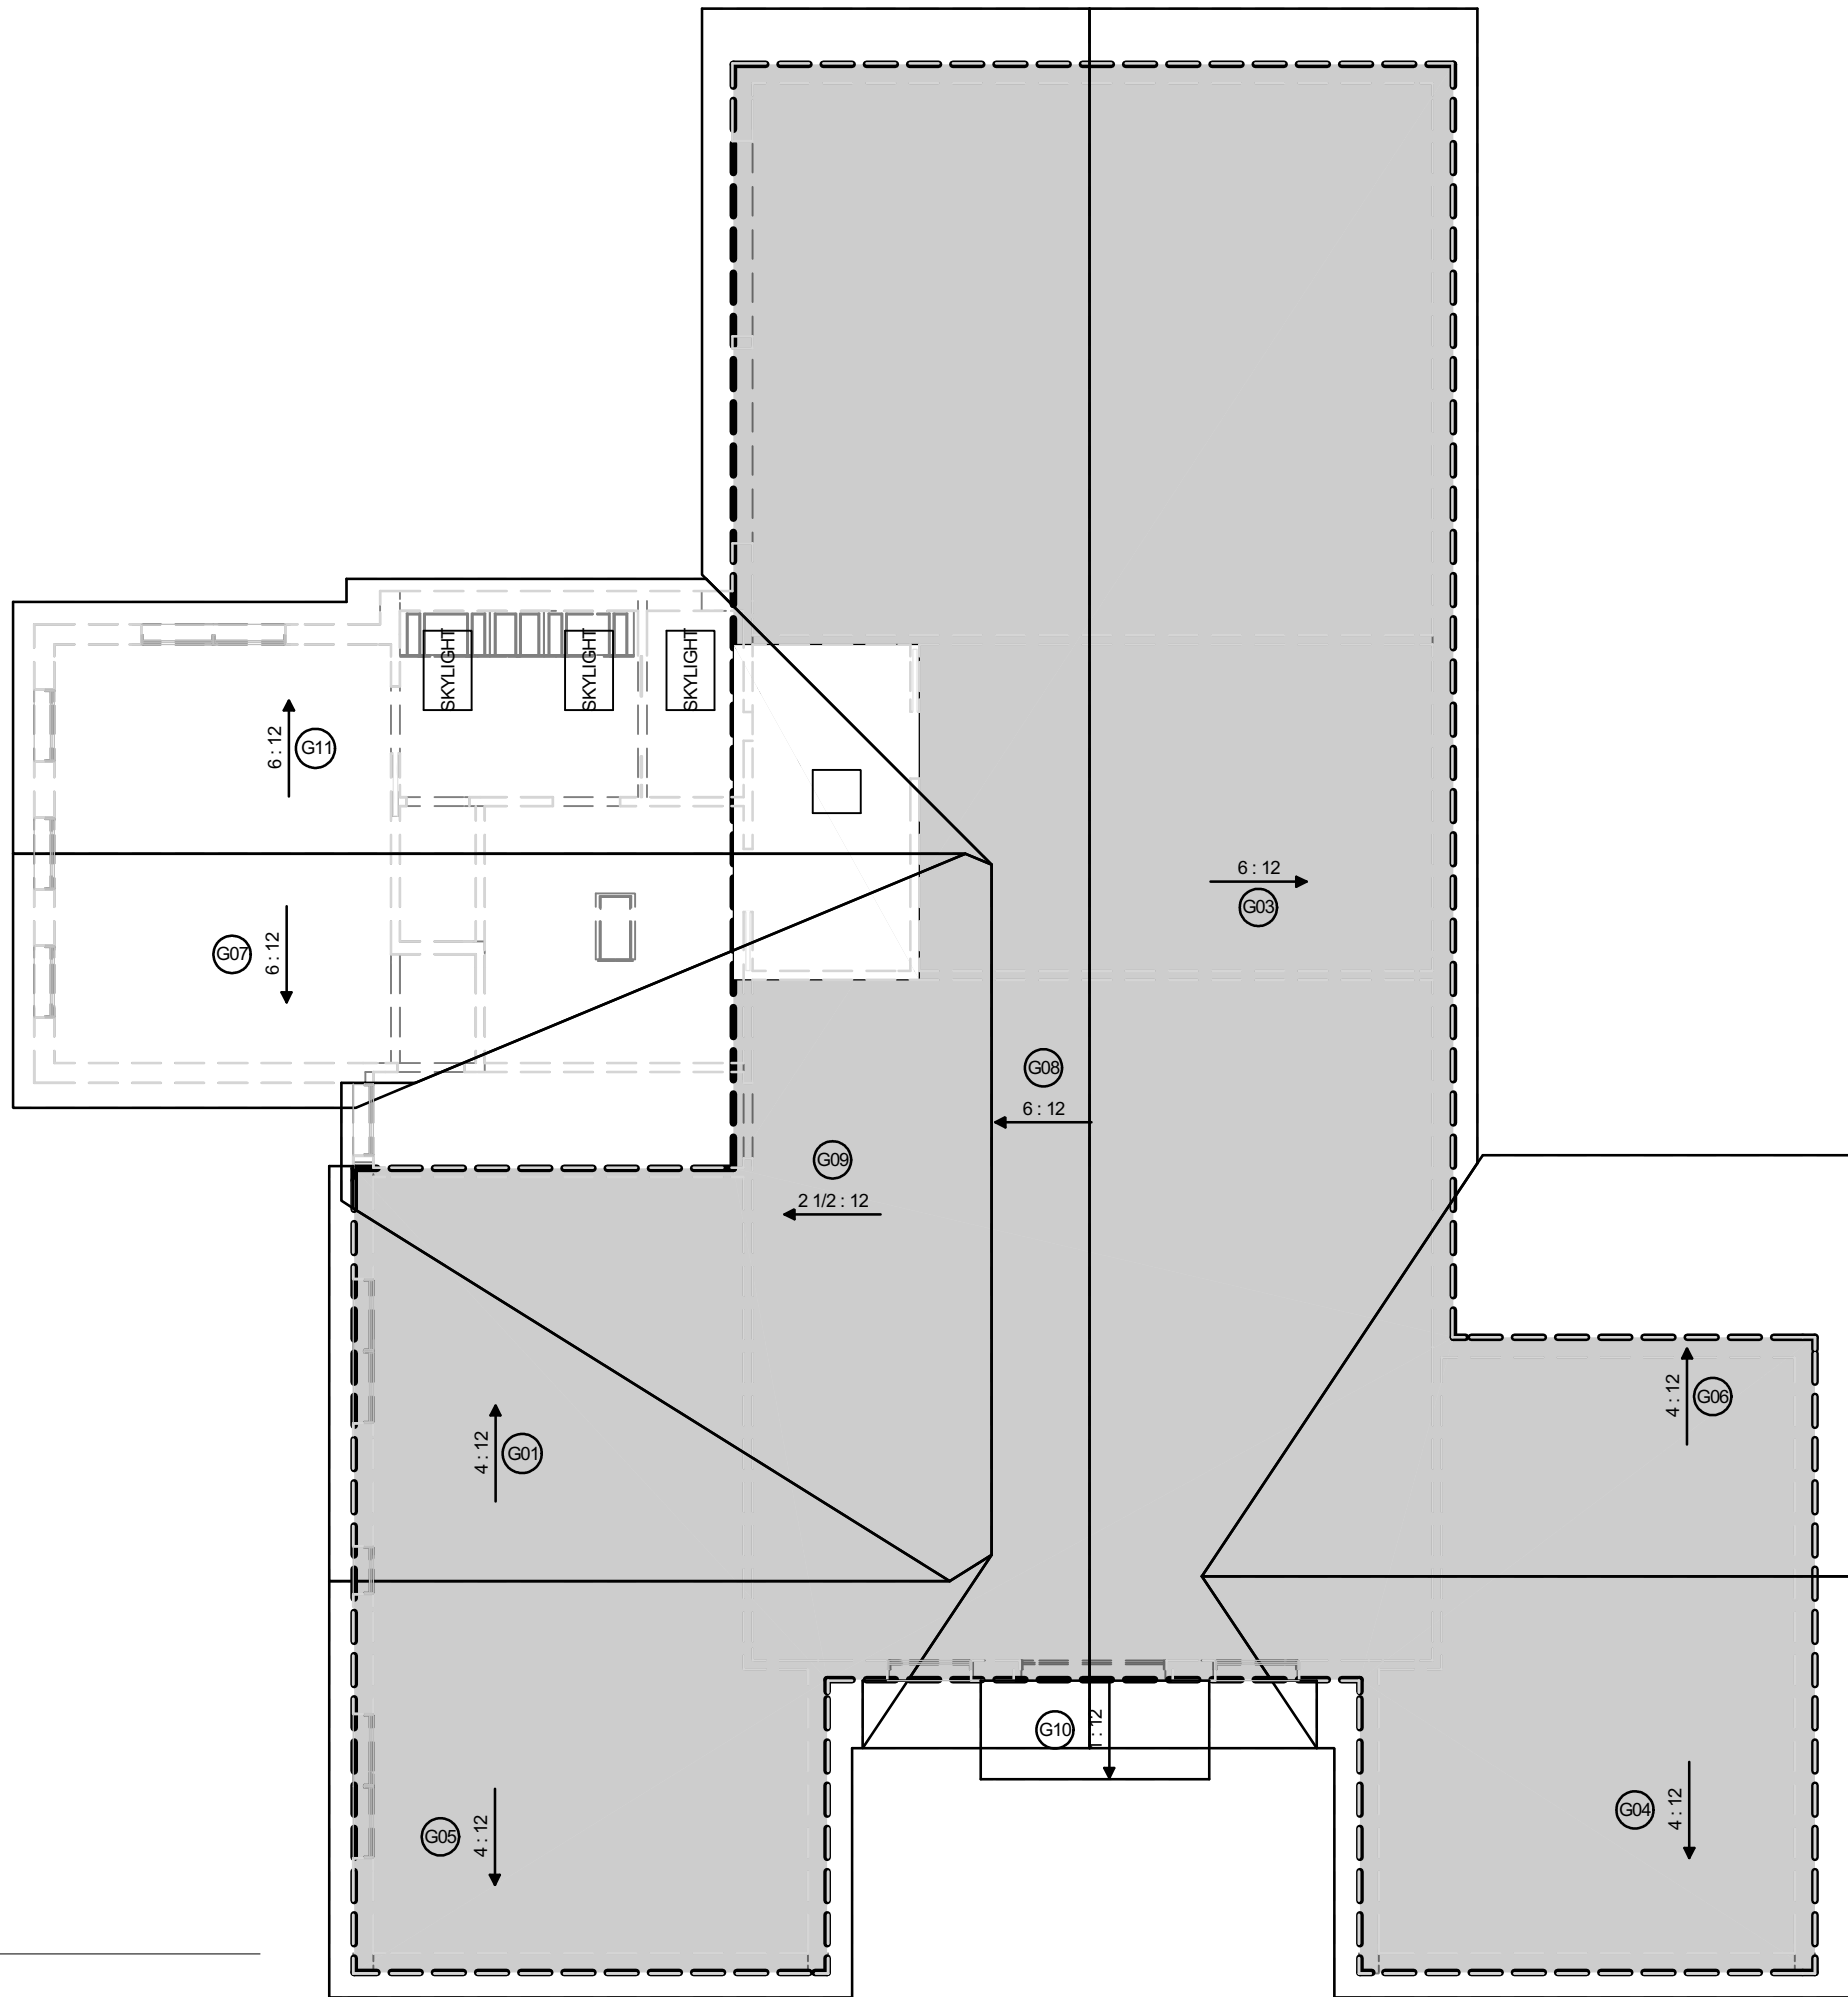


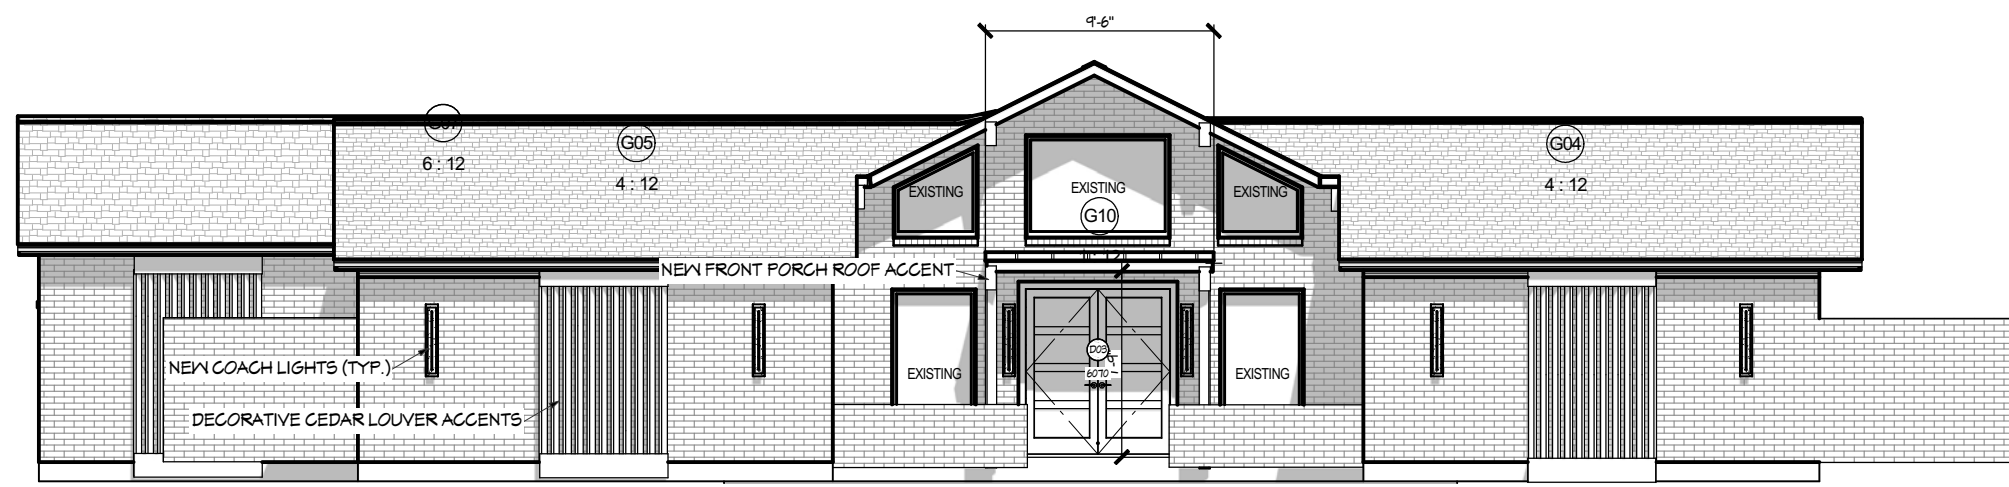

E5 FRONT ELEVATION
1/8 IN = 1 FT



E4 LEFT SIDE ELEVATION
1/8 IN = 1 FT

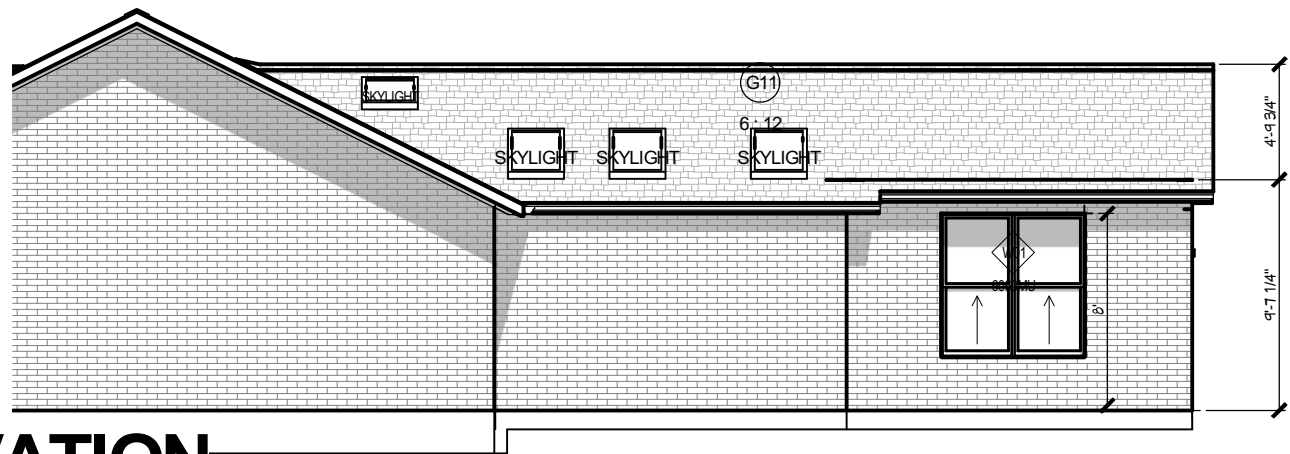

E2 REAR ELEVATION
1/8 IN = 1 FT